



DRAWING NOT TO SCALE - SAMPLE DRAWING

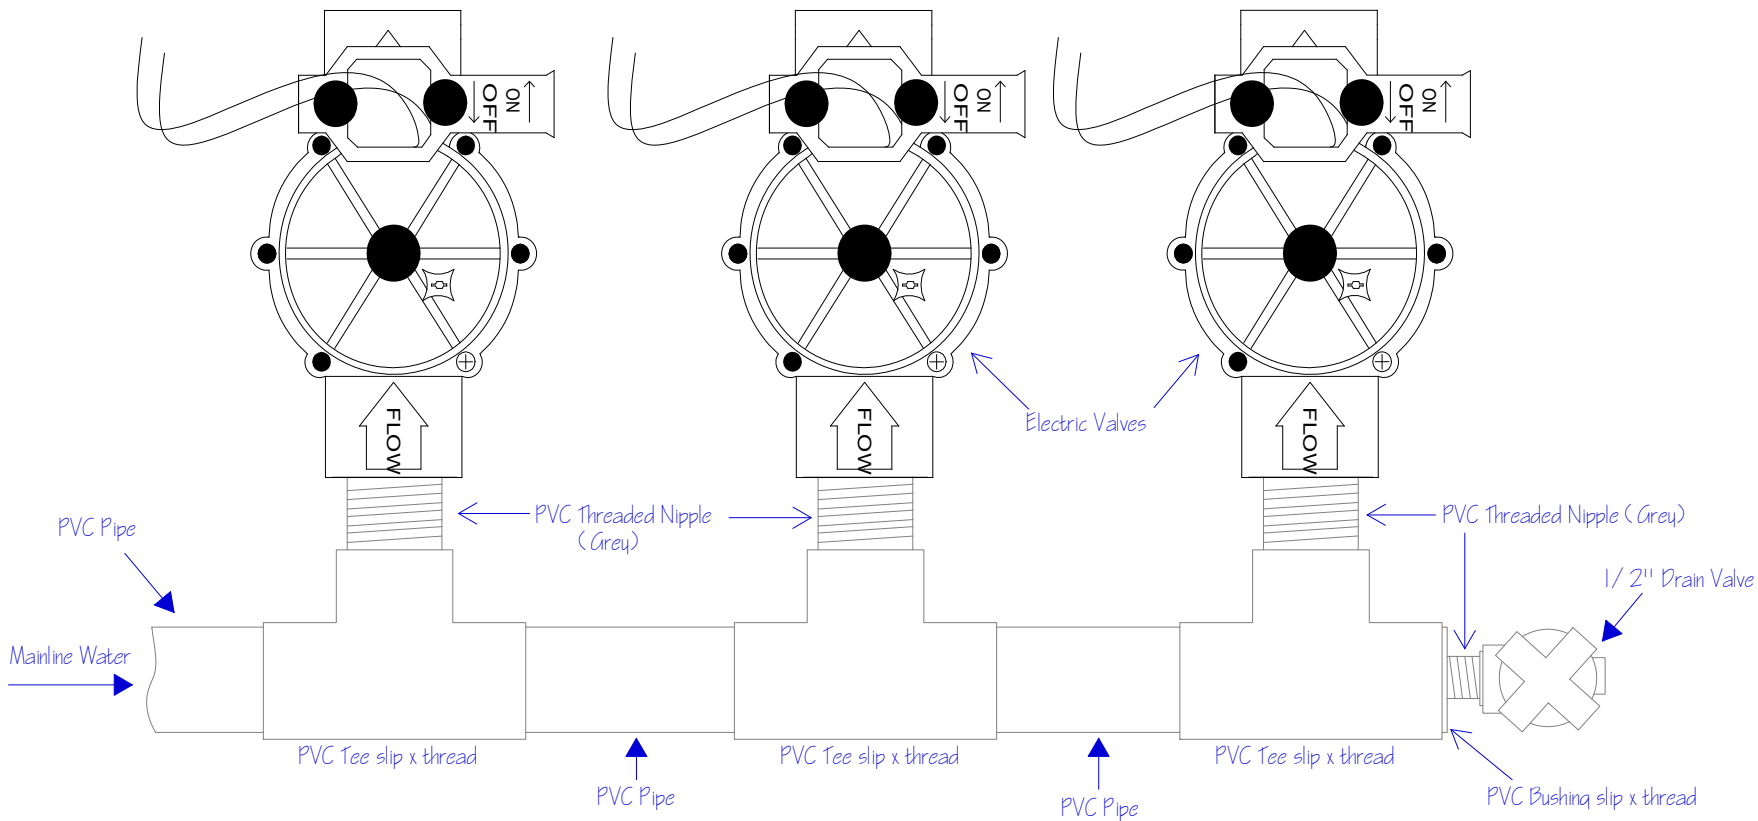

SHEET: 1 OF 1	SCALE: _____	CHECKED BY: Jake C.	DRAWN BY: Jake C.	DATE: 3-15-08	JOB #: _____	REVISIONS: _____	PROJECT: Fisher's Supply 659 SW 1st Ave Canby, OR 97013 503-263-8557	SHEET DESCRIPTION: Irrigation Valve Manifold	 "WATER IS OUR BUSINESS" 879 S.W. 1st Avenue Canby, Oregon 97013 (503) 263-8557 FAX (503) 263-8388 CCB# 002426	Fisher's Supply, Inc. 659 SW 1st Ave Canby, OR 97013 (503) 263-8557 www.fisherssupply.com
-------------------------	-----------------	-------------------------------	-----------------------------	-------------------------	-----------------	---------------------	---	--	--	---